



# Karta katalogowa Wieza AluPro stalowa typowa H=30.0m

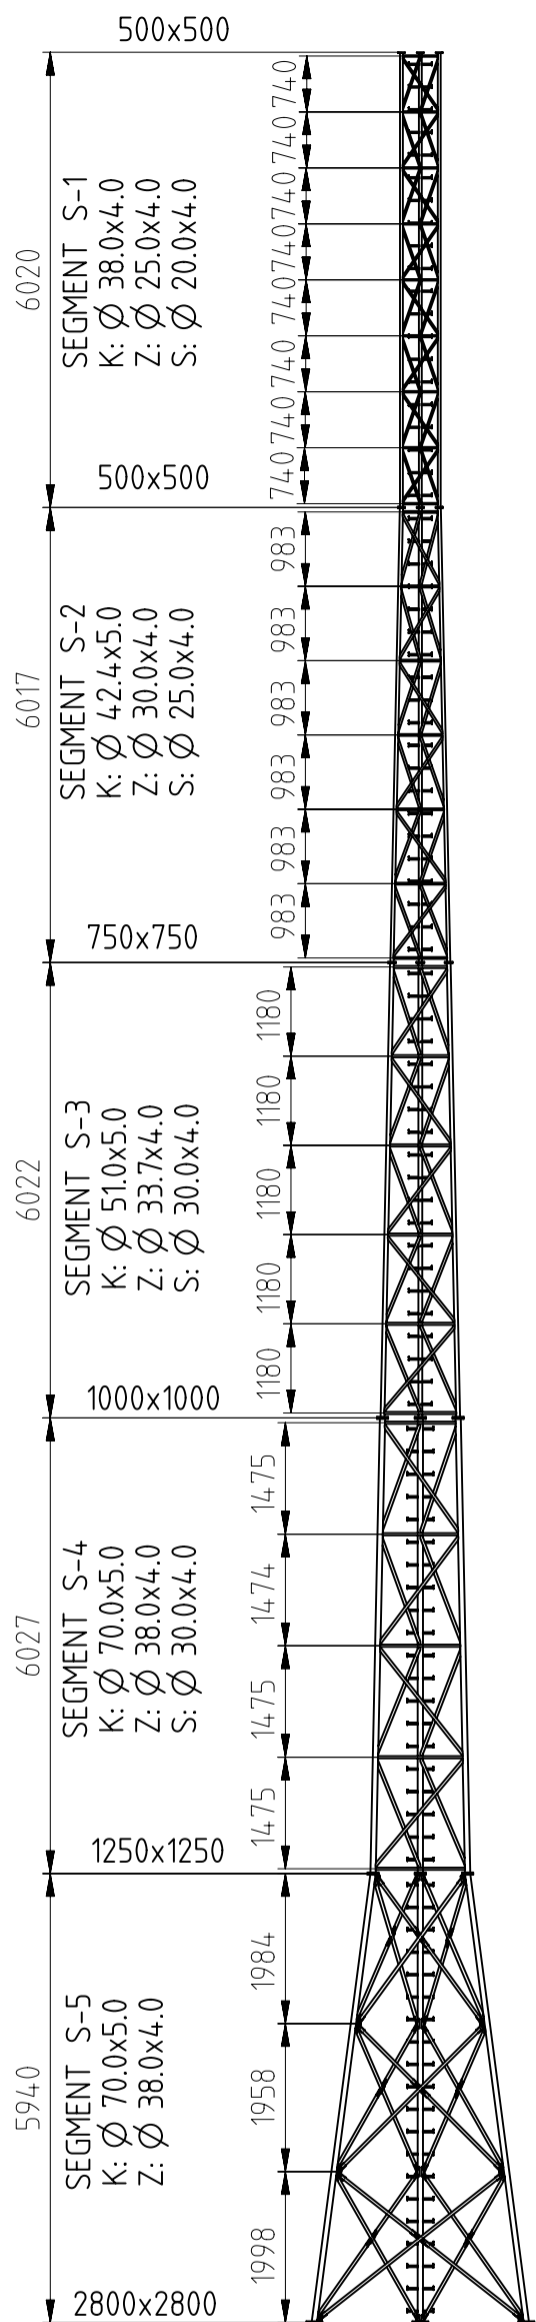

RZUT PRZYZIEMIA  
1:50

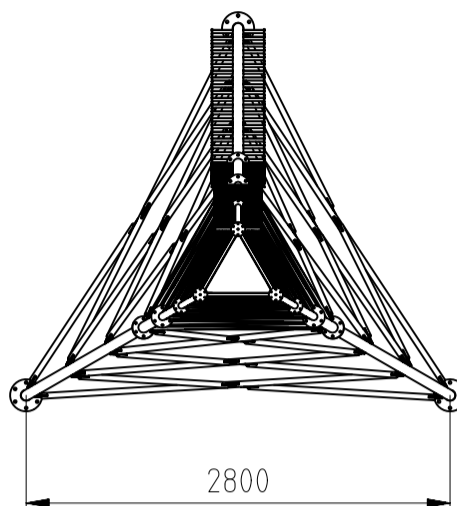

Podstawowe dane techniczne:

Wysokosc: 30.0m  
 Ciężar: 1080kg  
 Materiał: stal S235  
 Szerokosc podstawy: 2800.00mm  
 Szerokos na szczycie: 500.00mm  
 Drabina wjazdowa: tak (stopnie wjazdowe)  
 Polaczenia segmentow: kolnierzowe

Mozliwe akceoria:

- zabezpieczenie przed upadkiem z wysokosci System SKC lub szyna Soll/tractel
- wsporniki anten (radiolinia, sektorowa, dookolna)
- podesty spoczynkowe
- korona separacyjna
- drabinki kablowe
- inne

<small>TOLERANCES (UNLESS OTHERWISE SPECIFIED) ISO 2768-1/2001 "M" SERIES</small> <small>LINEAR DIMENSIONS</small> <small>ABOVE 0.5 0.5 0.6 0.8 1.0 1.2 1.5 2.0 2.5 3.0 4.0 5.0 6.0 8.0 10 12 15 20 25 30 40 50 60 80 100 120 150 200 250 300 400 500 600 800 1000 1200 1500 2000 2500 3000</small> <small>ANGLES</small> <small>TOLERANCE ±1° ±1.5° ±2° ±3° ±4° ±5° ±6° ±8° ±10° ±12° ±15° ±20° ±25° ±30° ±40° ±50° ±60° ±80° ±100° ±120° ±150° ±200° ±250° ±300° ±400° ±500° ±600° ±800° ±1000° ±1200° ±1500° ±2000° ±2500° ±3000°</small>	THIS DRAWING CONTAINS CONFIDENTIAL INFORMATION WHICH IS THE PROPERTY OF AluPro S.C. COMPANY. THIS DRAWING MAY NOT BE REPRODUCED, TRANSFERRED OR USED, OR ITS CONTENTS DISCLOSED WITHOUT THE PRIOR WRITTEN PERMISSION OF AluPro S.C. COMPANY			
	MATERIAL:	S235	QUANTITY:	DRAWN BY:
	MACHINE:		1	DATE:
	DRAWING PREPARED FOR:	AluPro		CHECKED BY:
	TITLE:	Wieza stalowa W30-05-28 Zlozenie		SCALE: 1 : 100
FIRST ANGLE PROJECTION:	AluPro s.c.		DRAWING NO°:	
			2015.09.13.08A	REV: A