


Karta katalogowa wieży stalowej typowej WS4-1-20 WZ-I

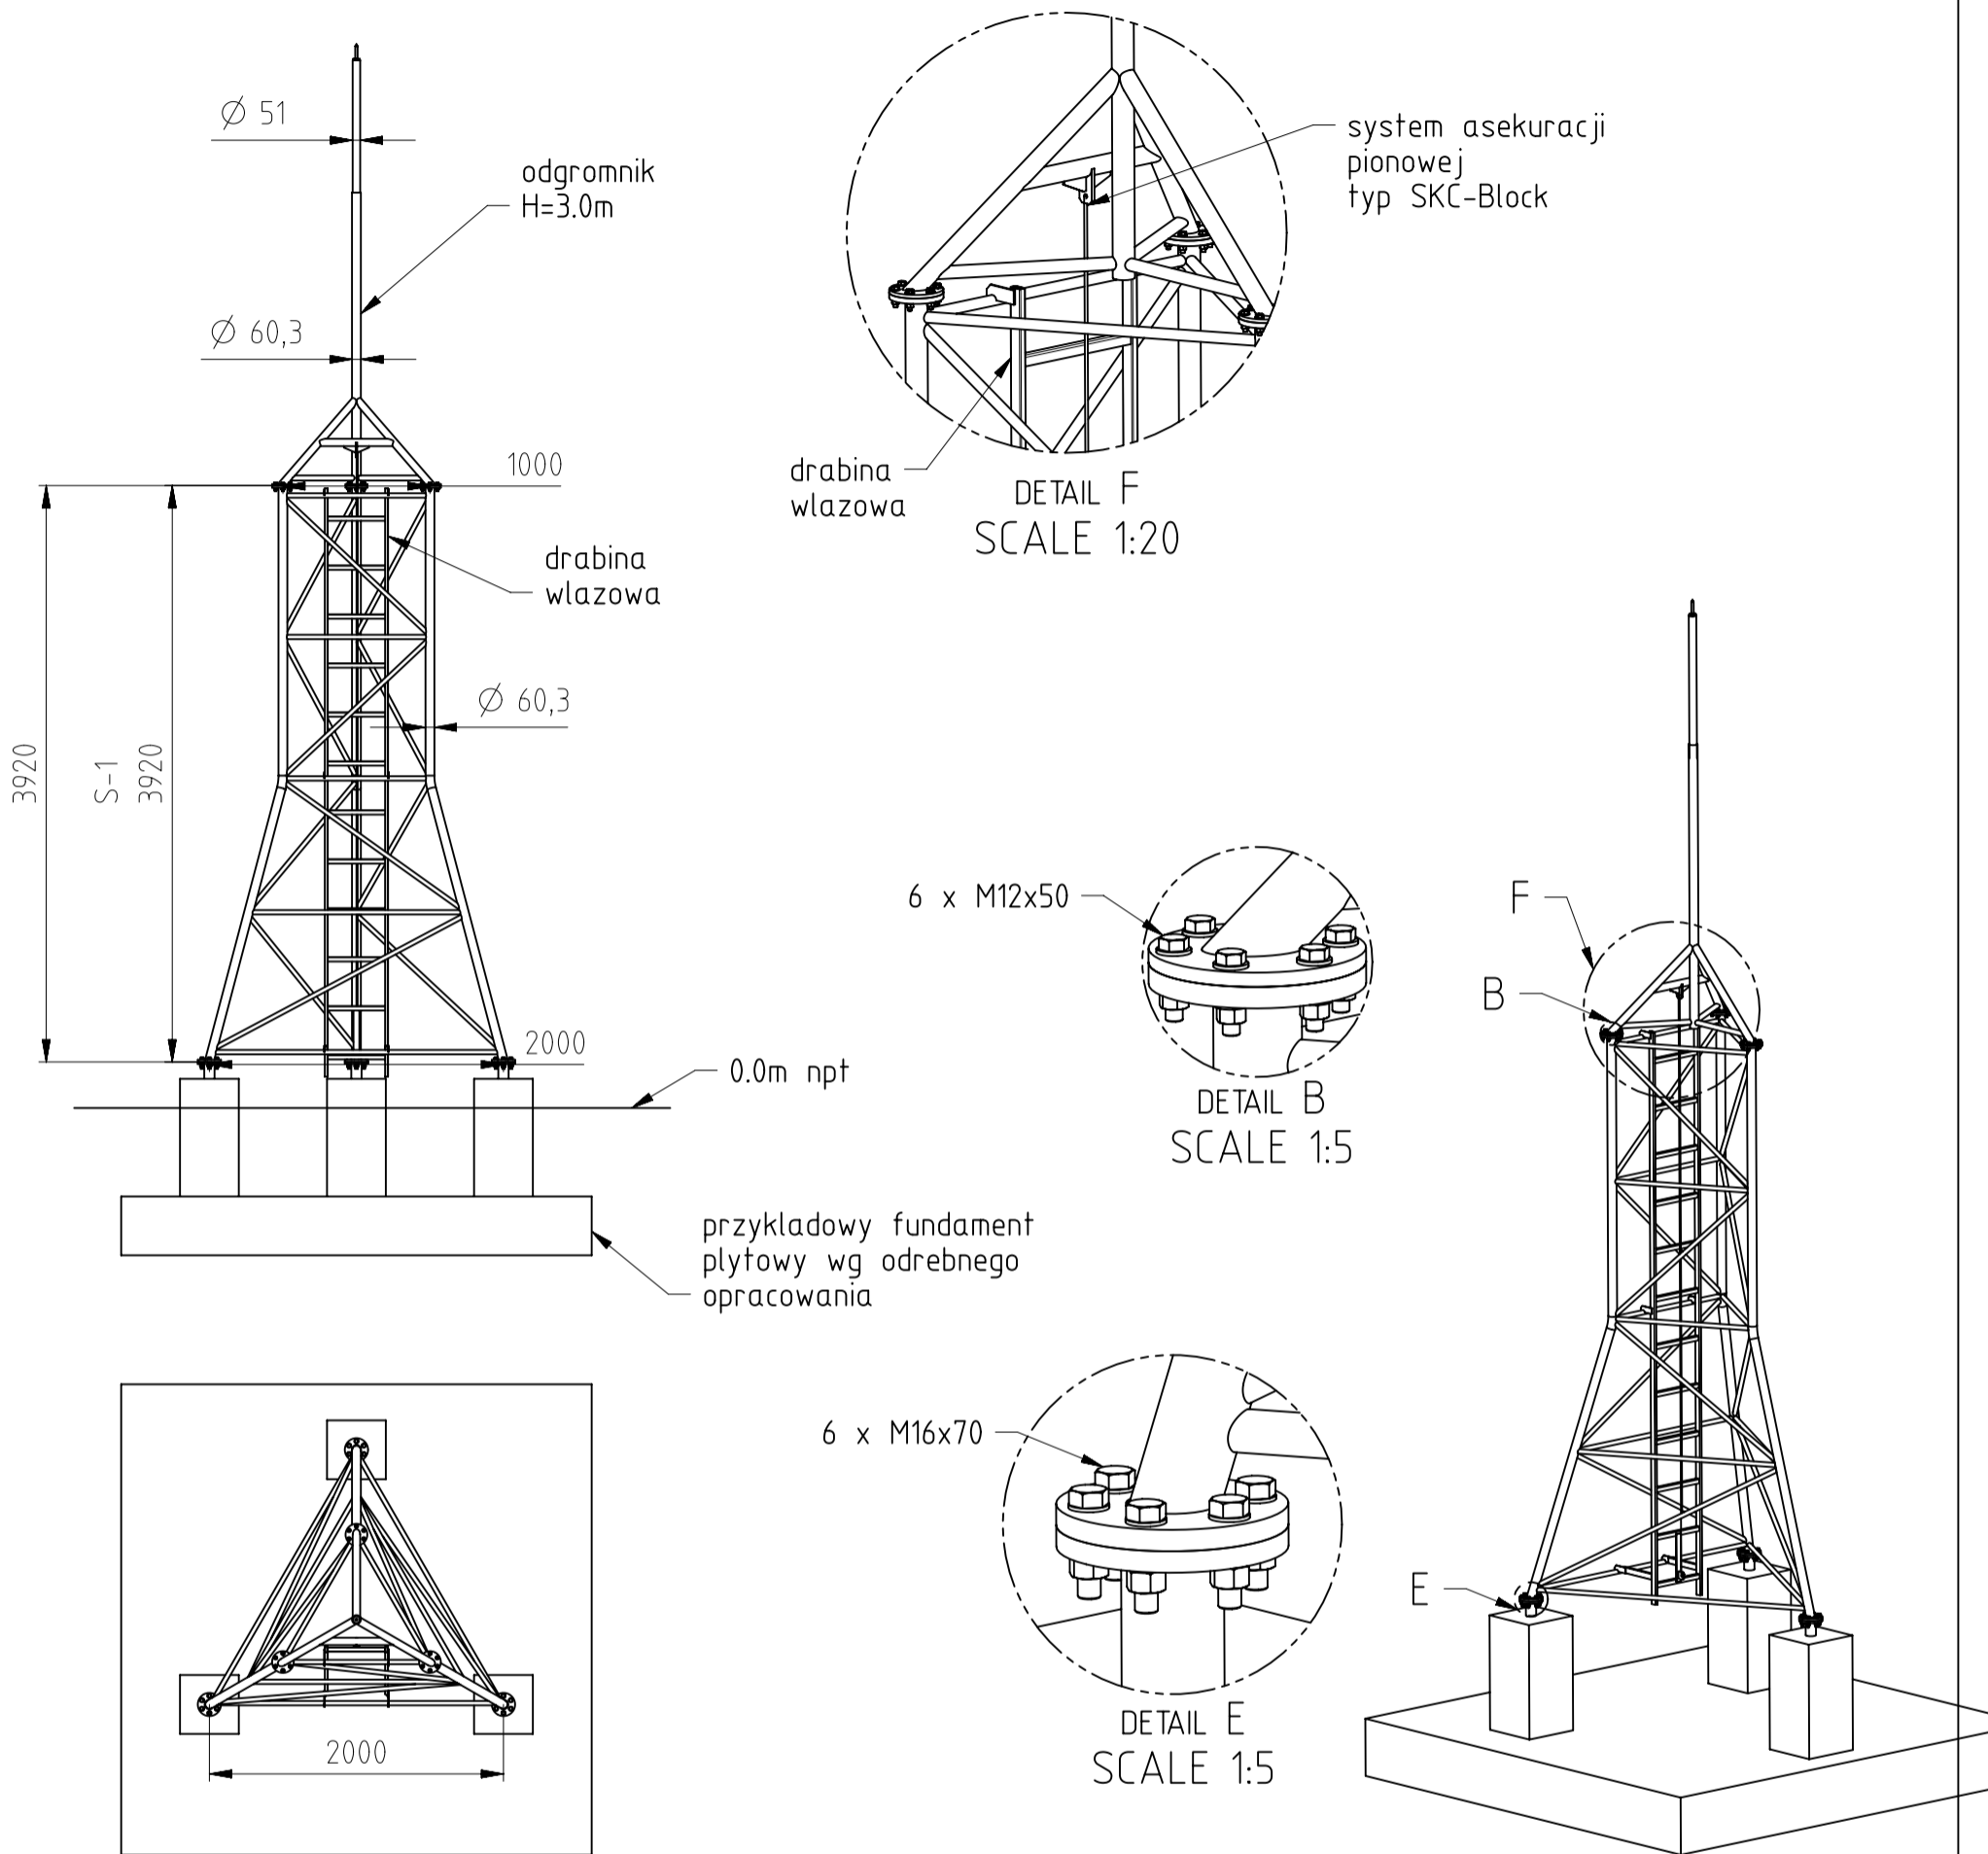

Dostępne akcesoria:

- wsporniki anten omni/sektorowych/radiolini
- drabinki / trasy kablowe
- systemy asekuracji SKC-Block / Soll / Haca
- systemy odgromowe (w tym izolowane)
- oznakowanie przeszkodowe dzienne i nocne
- zabezpieczenia przed wejściem osob niepowołanych

Parametry:

Wysokosc: 12.0m
 Ciezar: 202kg
 szerokosc na szczycie: 1.0m
 szerokosc u podstawy: 2.0m
 maksymalna powierzchnia urzadzen: 2.0m²
 material: S235

<small>TOLERANCES (UNLESS OTHERWISE SPECIFIED): ISO 2768-1/MSD SERIES</small> <small>LINEAR DIMENSIONS</small>	THIS DRAWING CONTAINS CONFIDENTIAL INFORMATION WHICH IS THE PROPERTY OF AluPro sp. z o.o. COMPANY. THIS DRAWING MAY NOT BE REPRODUCED, TRANSFERRED OR USED, OR ITS CONTENTS DISCLOSED WITHOUT THE PRIOR WRITTEN PERMISSION OF AluPro sp. z o.o. COMPANY			
	MATERIAL:	S235	QUANTITY:	DRAWN BY: D.Wojciechowski
	MACHINE:			DATE: 11/01/2025
	DRAWING PREPARED FOR:	AluPro	CHECKED BY:	
	TITLE:	Karta katalogowa Wieży stalowej typ WS4-1-20 WZ-I	3D FILE:	
	FIRST ANGLE PROJECTION:		SCALE:	1 : 50
			JOB NUMBER:	
		DRAWING NO°:	2025.01.11.02A	
		REV:	A	