


BALLAST TOWER DATASHEET
H=24m

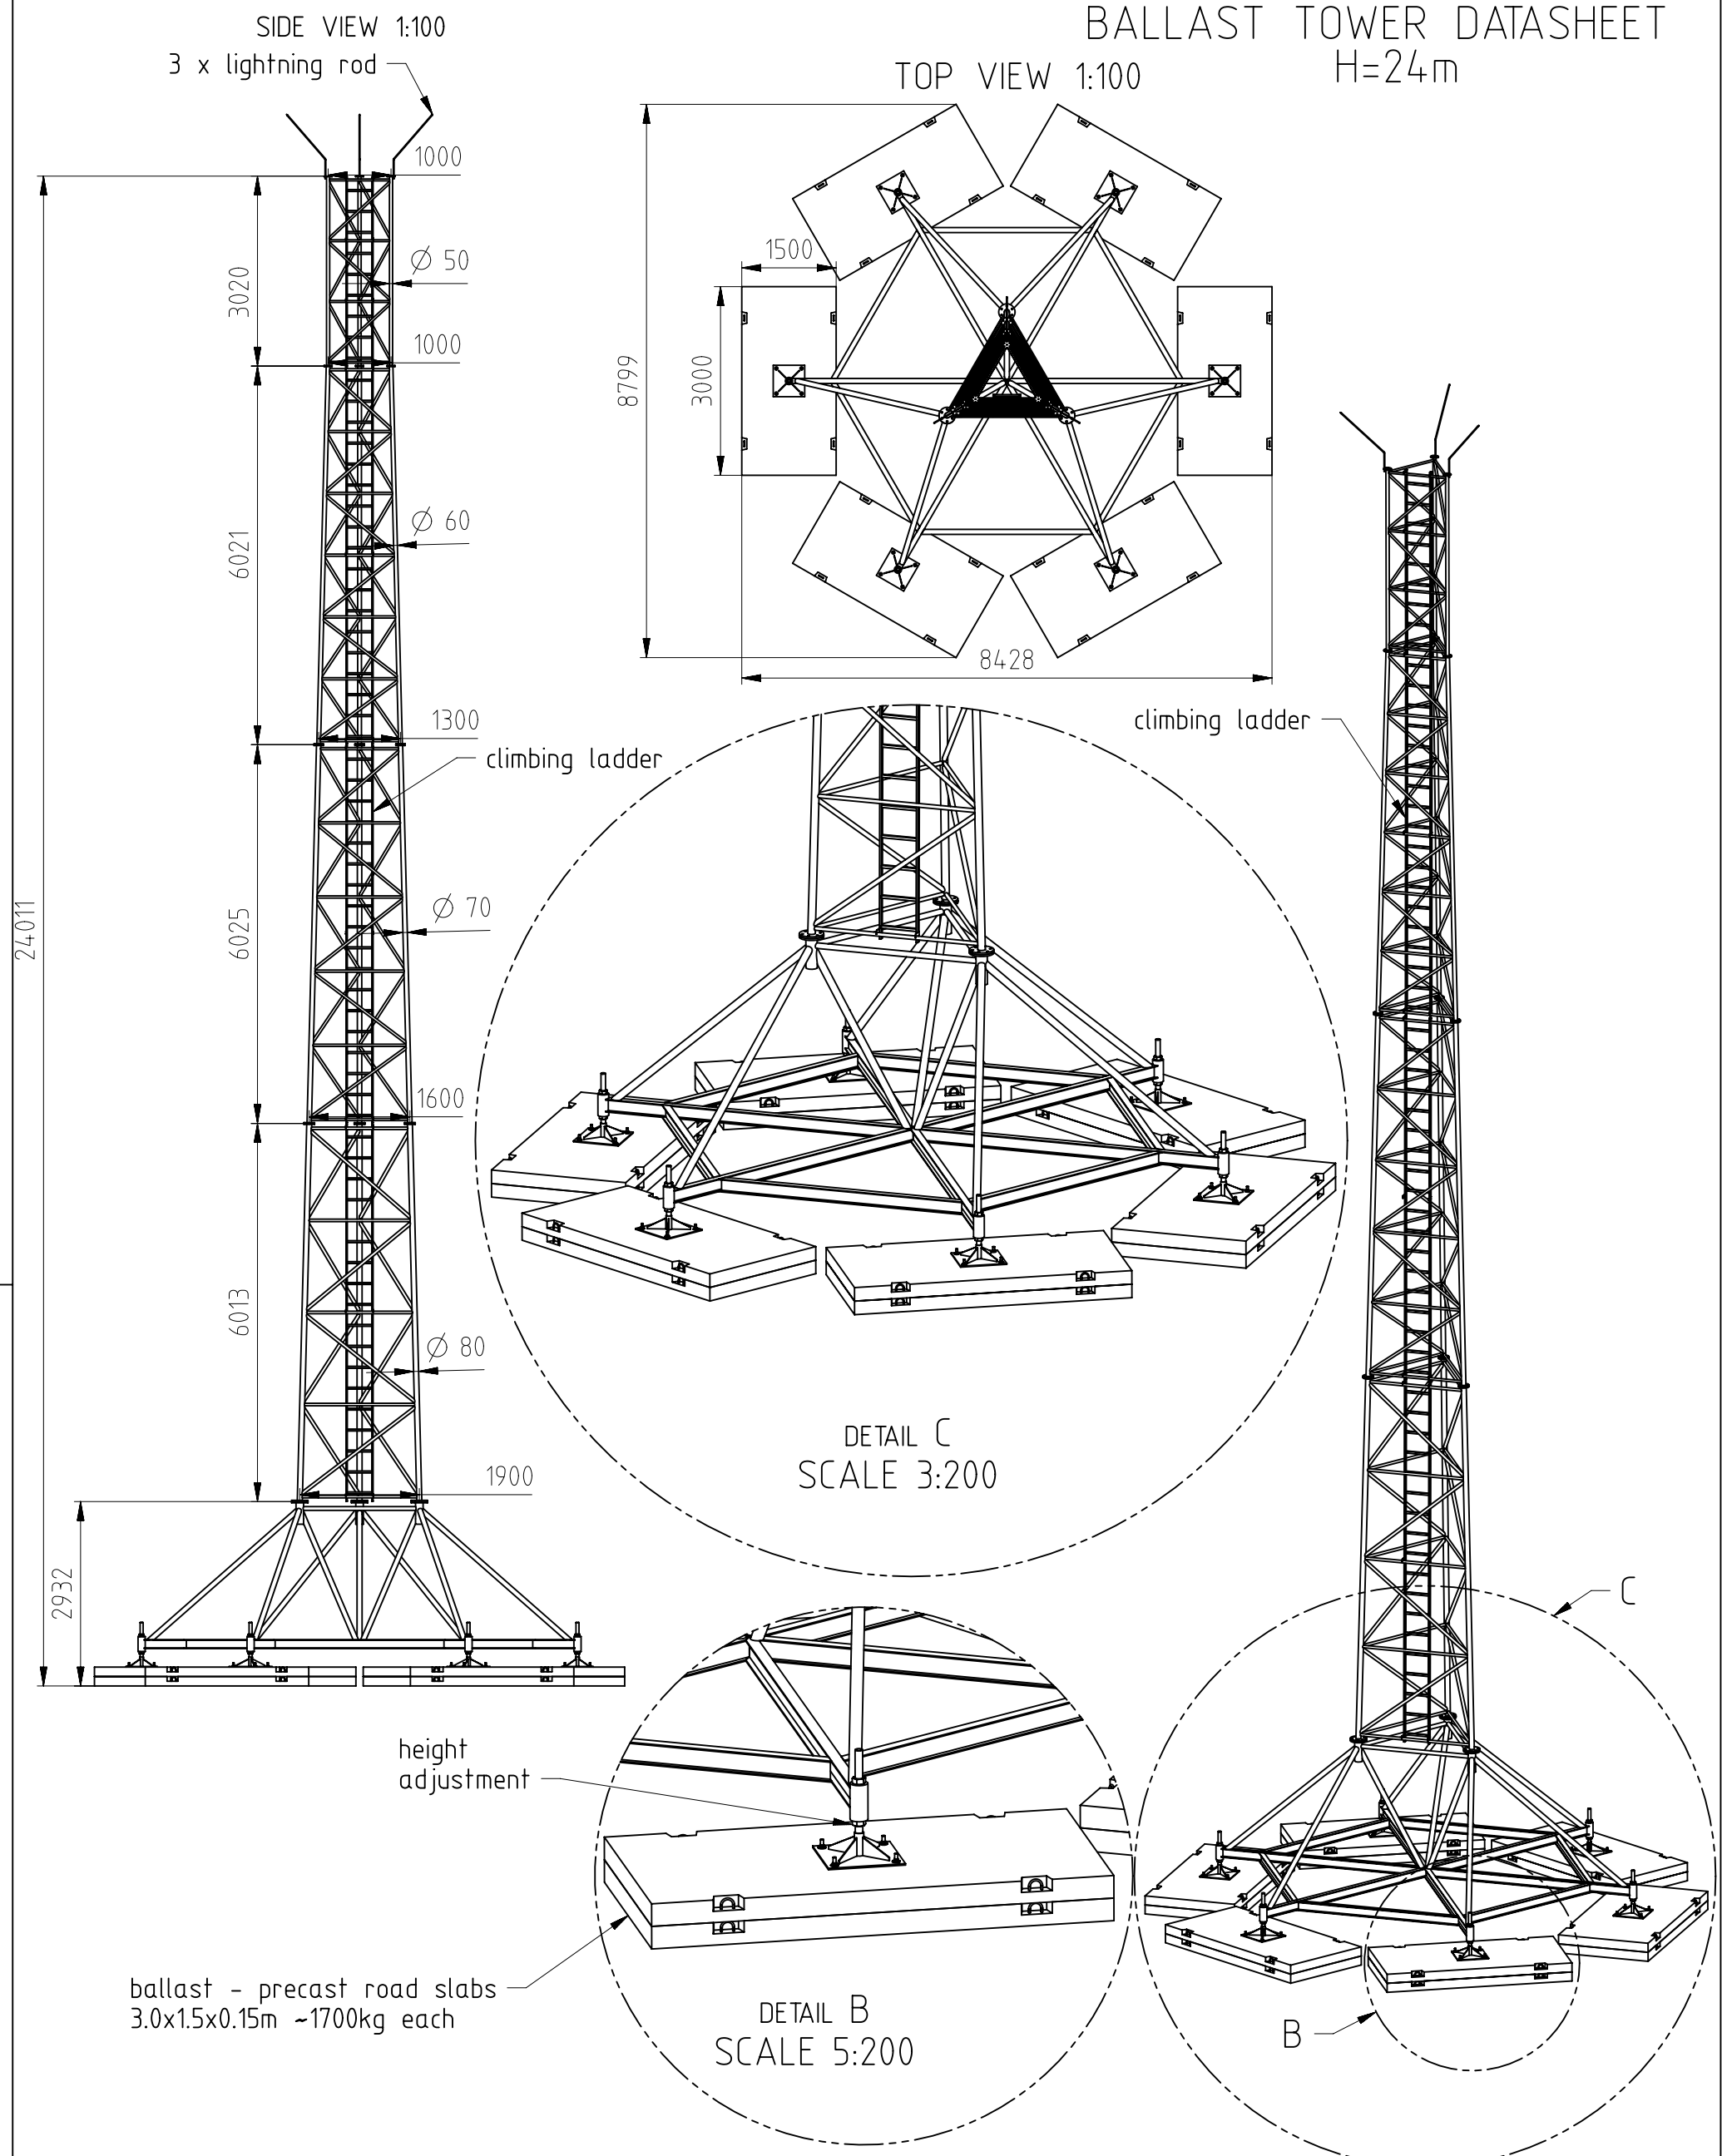

Specification:

height: 24m
construction weight: 480kg + 1050kg
ballast weight: 20.5t
material: AW6082T6/S235
maximum wind load: 2.0m2
characteristic wind speed: 25m/s

THIS DRAWING CONTAINS CONFIDENTIAL INFORMATION WHICH IS THE PROPERTY OF AluPro SP. Z O.O. COMPANY. THIS DRAWING MAY NOT BE REPRODUCED, TRANSFERRED OR USED, OR ITS CONTENTS DISCLOSED WITHOUT THE PRIOR WRITTEN PERMISSION OF AluPro SP. Z O.O. COMPANY					
MATERIAL:		AW6082T6 / S235		QUANTITY:	DRAWN BY:
MACHINE:					DATE:
DRAWING PREPARED FOR:		AluPro		CHECKED BY:	
TITLE:		Ballast tower datasheet H=24m		3D FILE:	
precast concrete road slabs ballast version				SCALE:	1 : 100
				SHEET:	1 of 1
FIRST ANGLE PROJECTION:				JOB NUMBER:	
				DRAWING NO°:	2025.07.05.04A
				REV:	A