
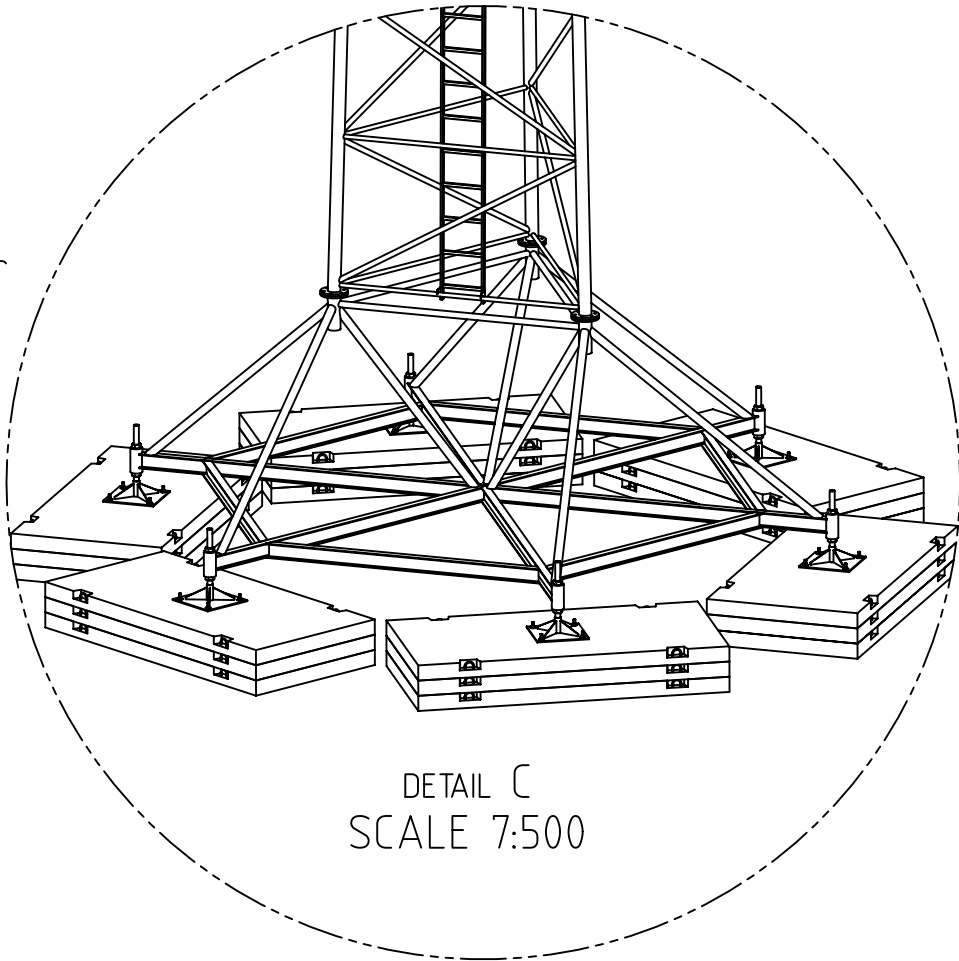
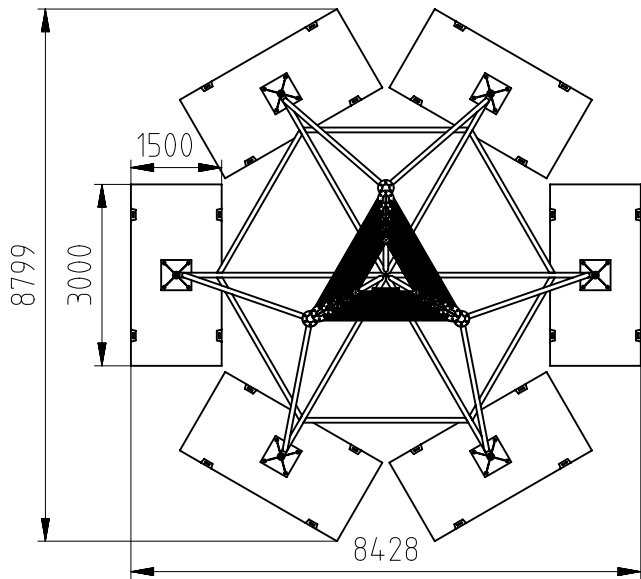



BALLAST TOWER DATASHEET
H=36M

SIDE VIEW 1:100


TOP VIEW 1:100

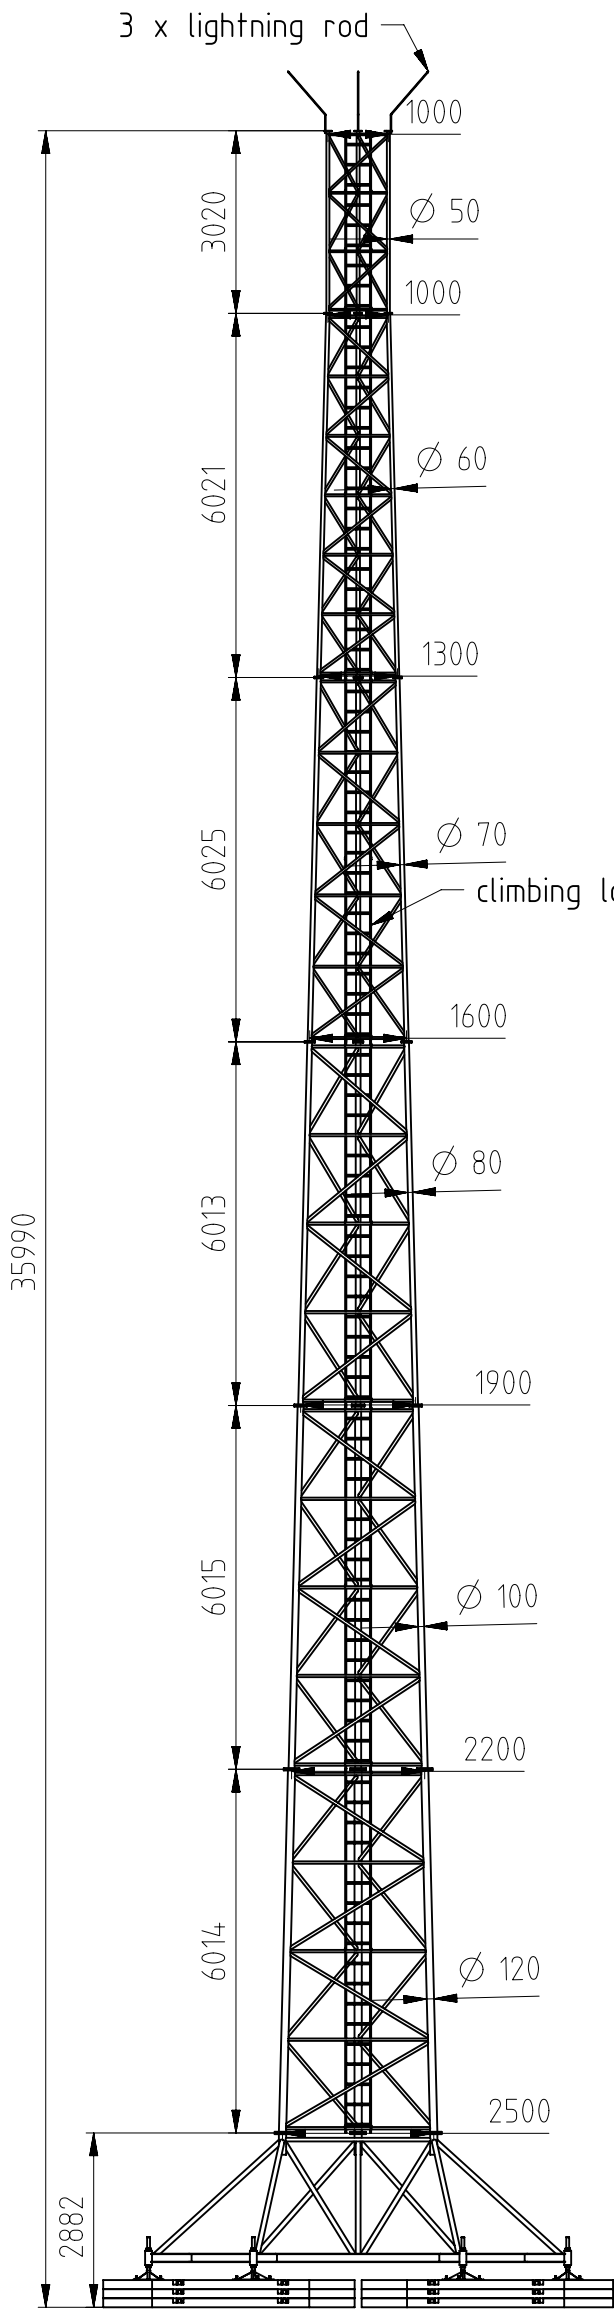

DETAIL C
SCALE 7:500

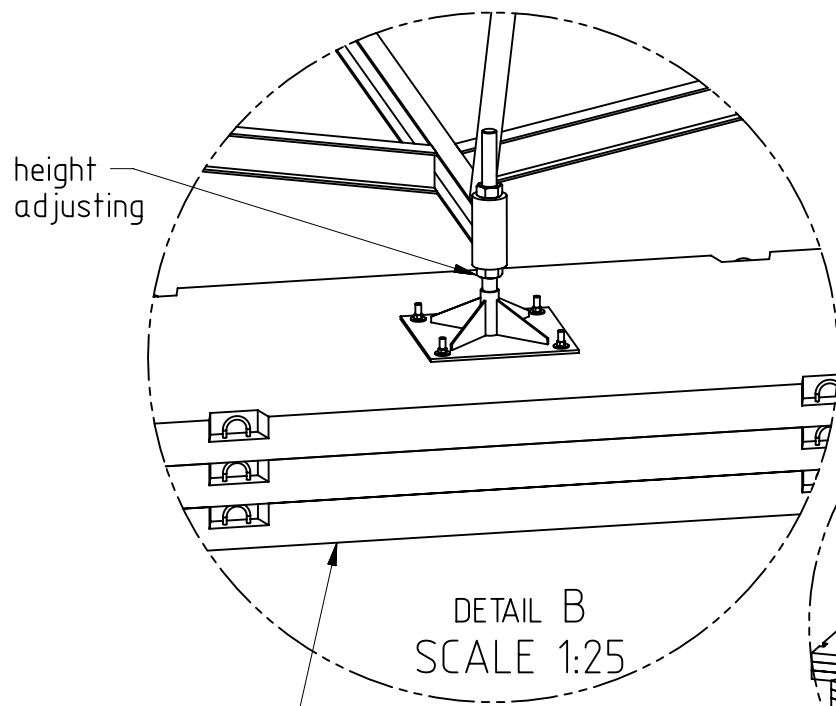

DETAIL B
SCALE 1:25

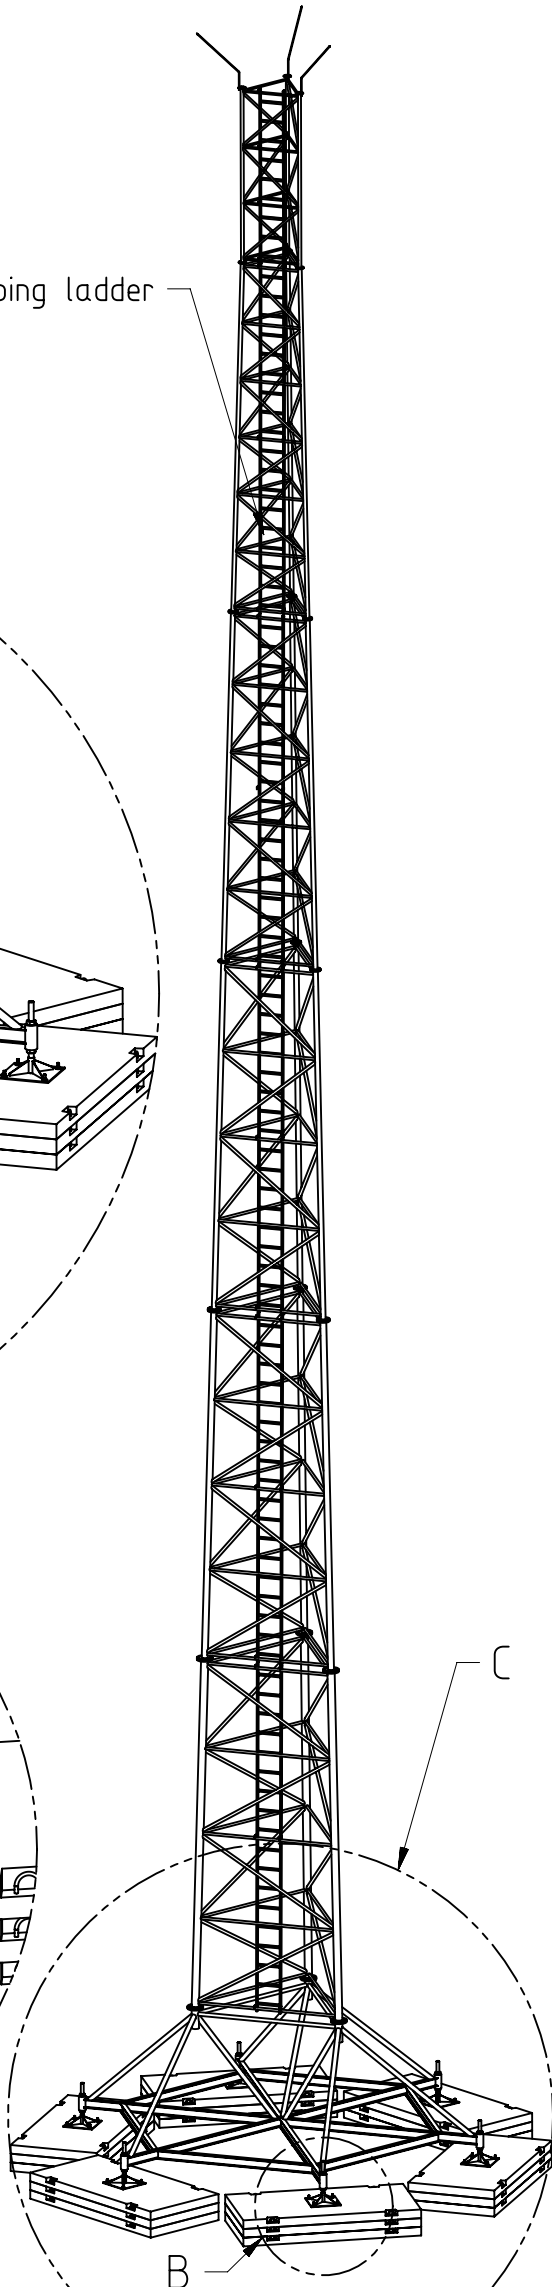

ballast - precast road slabs
3.0x1.5x0.15
~1700kg each

Specification:

height: 36m
construction weight: 675kg + 3470kg
ballast weight: 30t
material: AW6082T6/S235
maximum wind load: 2.0m2
characteristic wind speed: 25m/s

THIS DRAWING CONTAINS CONFIDENTIAL INFORMATION WHICH IS THE PROPERTY OF AluPro SP. Z O.O. COMPANY. THIS DRAWING MAY NOT BE REPRODUCED, TRANSFERRED OR USED, OR ITS CONTENTS DISCLOSED WITHOUT THE PRIOR WRITTEN PERMISSION OF AluPro SP. Z O.O. COMPANY			
MATERIAL:	AW6082T6 / S235	QUANTITY:	DRAWN BY: D.Wojciechowski
MACHINE:			DATE: 05/07/2025
DRAWING PREPARED FOR:	AluPro	CHECKED BY:	
TITLE:	Ballast tower datasheet H=36m precast concrete road slabs ballast version	3D FILE:	
FIRST ANGLE PROJECTION:		SCALE: 1 : 125	SHEET: 1 of 1
		JOB NUMBER:	
		DRAWING NO°:	REV:
		2025.07.05.02A	A