
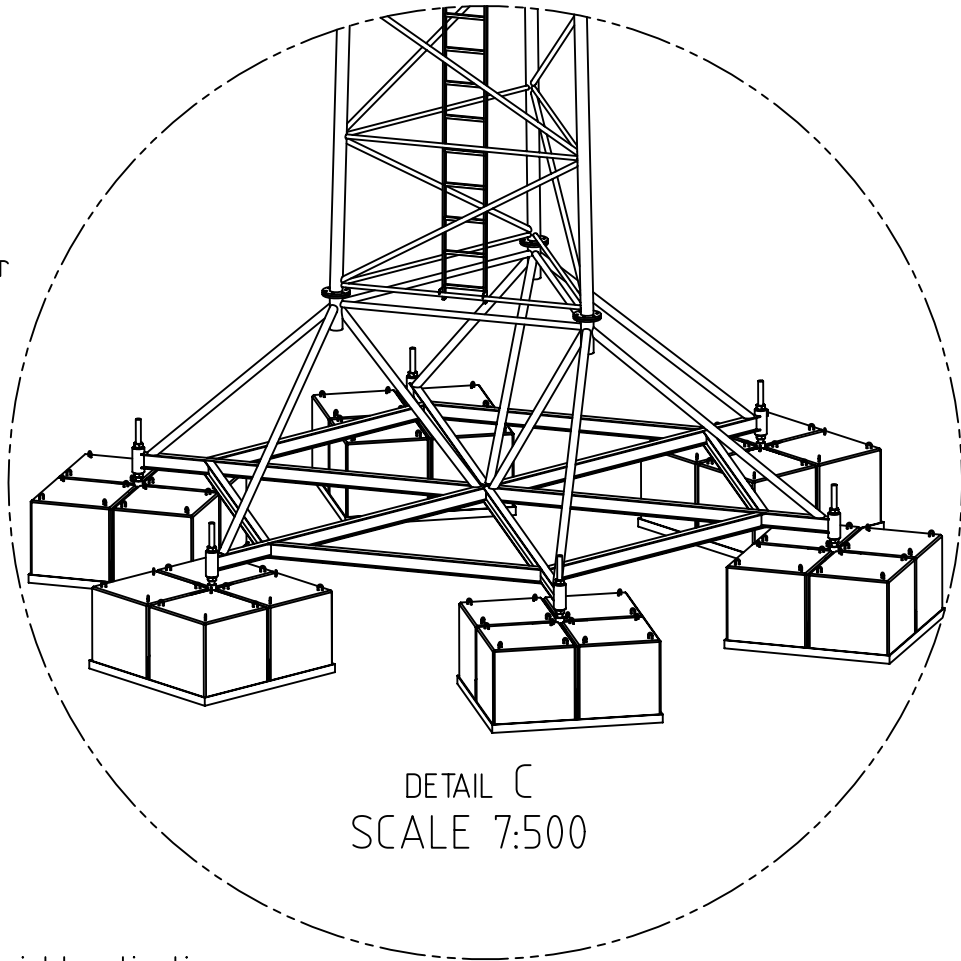
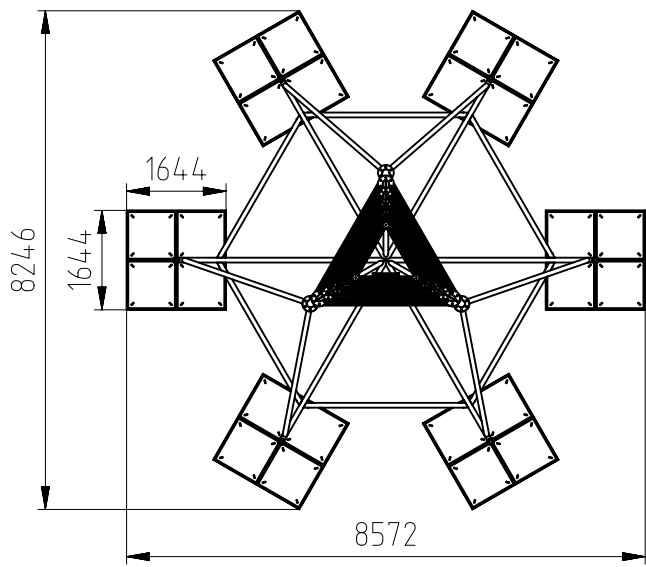



BALLAST TOWER DATASHEET
H=36M

SIDE VIEW 1:100


TOP VIEW 1:100

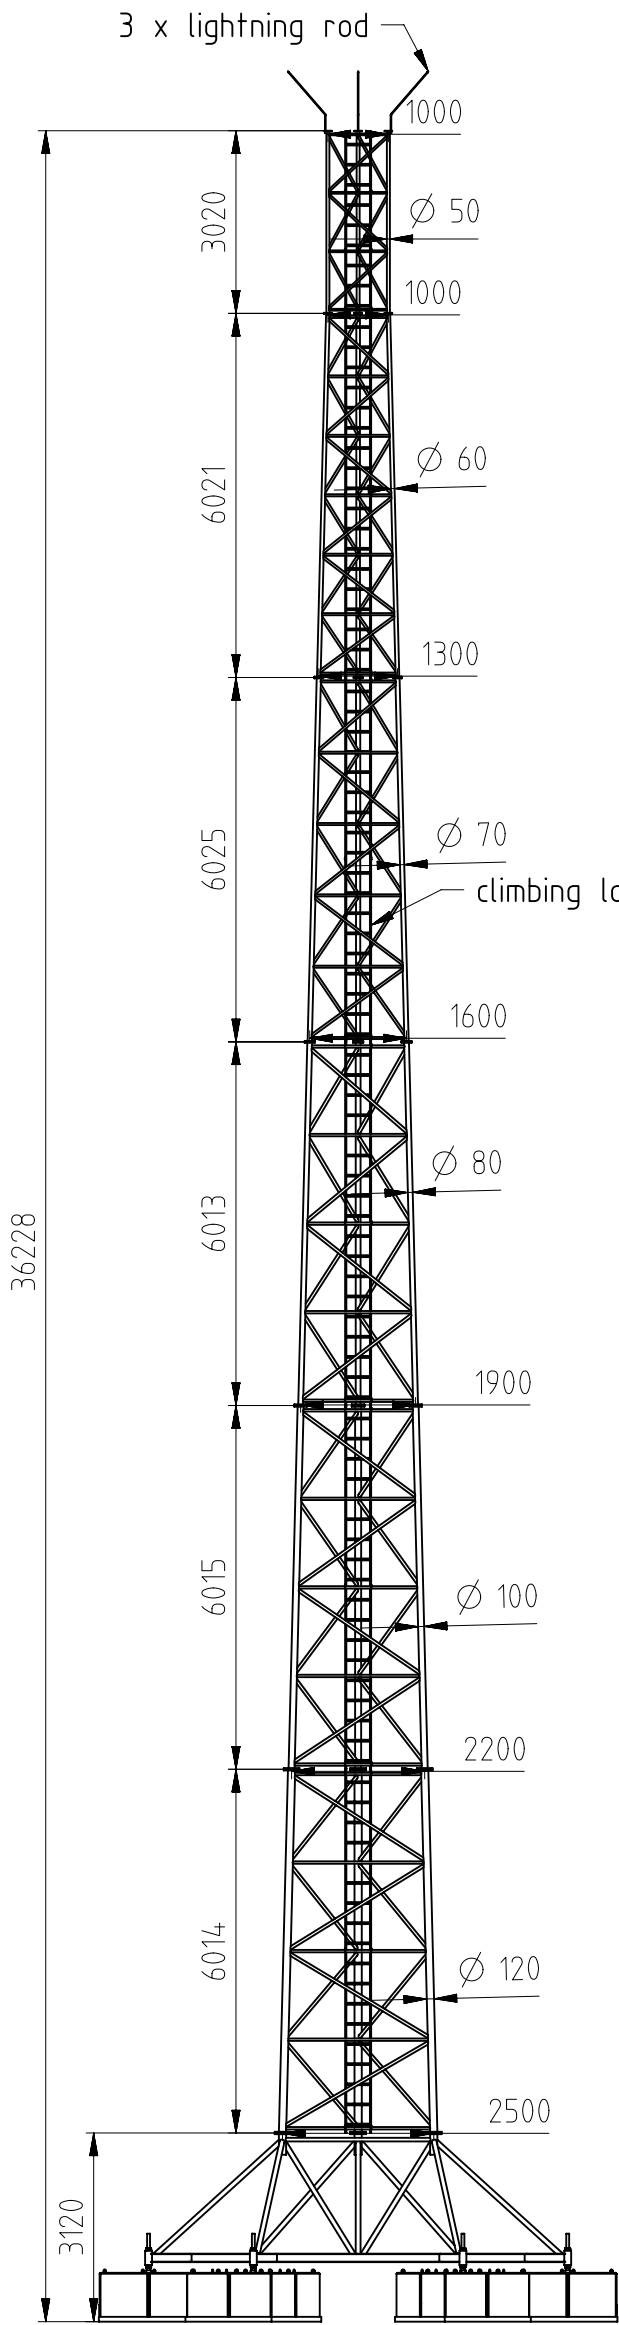

DETAIL C
SCALE 7:500

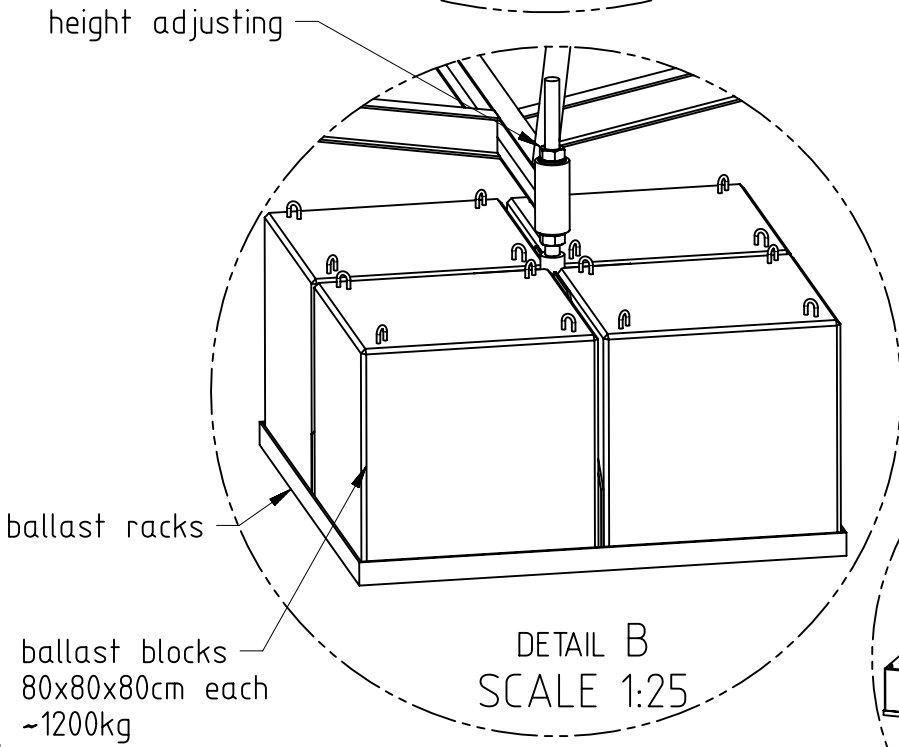

DETAIL B
SCALE 1:25

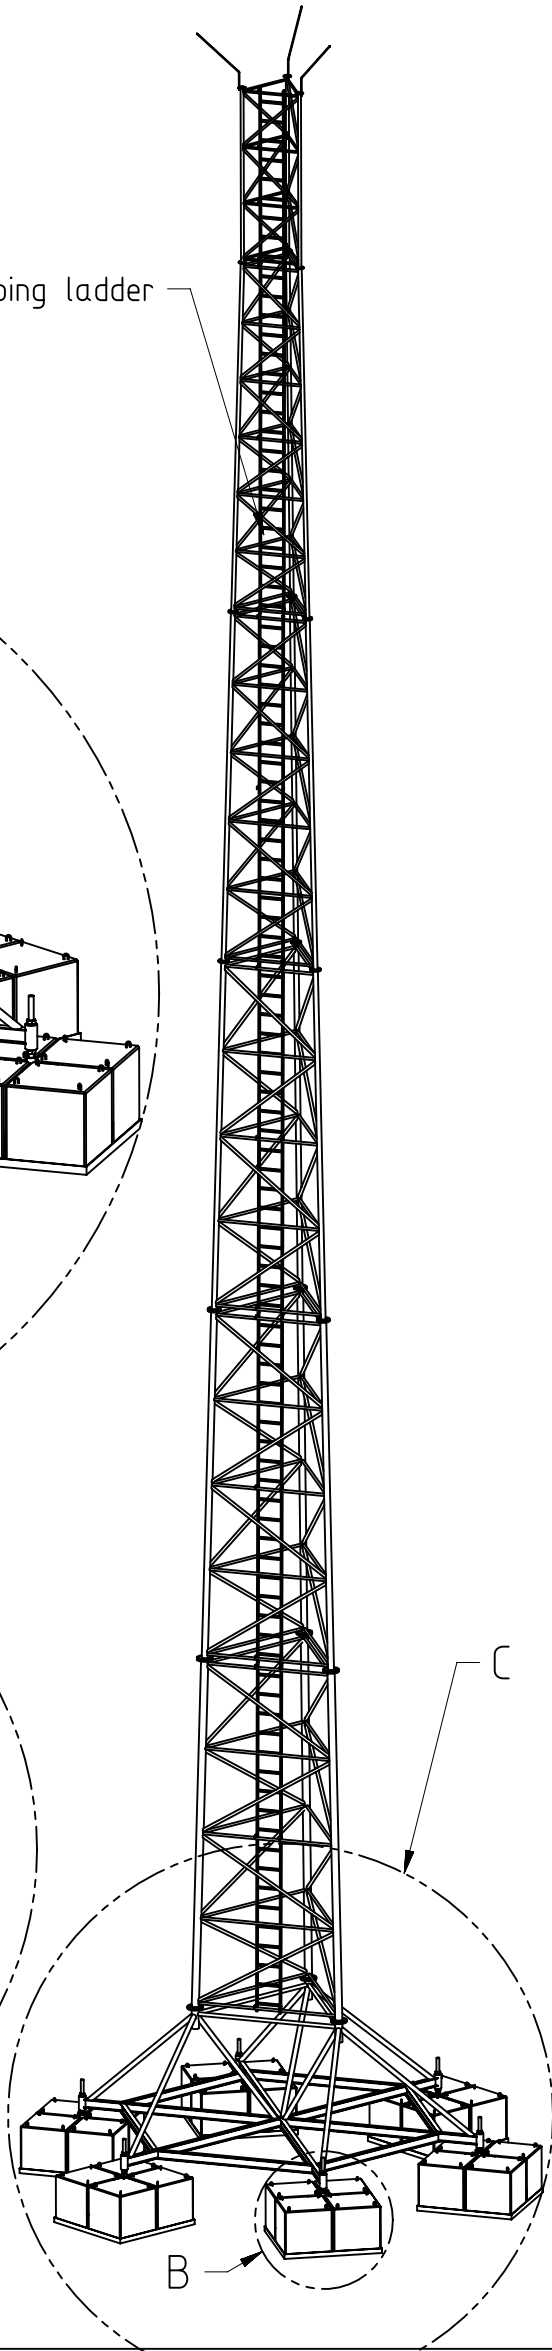

Specification:

height: 36m
construction weight: 675kg + 3470kg
ballast weight: 28.8t
material: AW6082T6
maximum wind load: 2.0m2
characteristic wind speed: 25m/s

THIS DRAWING CONTAINS CONFIDENTIAL INFORMATION WHICH IS THE PROPERTY OF AluPro SP. Z O.O. COMPANY. THIS DRAWING MAY NOT BE REPRODUCED, TRANSFERRED OR USED, OR ITS CONTENTS DISCLOSED WITHOUT THE PRIOR WRITTEN PERMISSION OF AluPro SP. Z O.O. COMPANY			
MATERIAL:	AW6082T6 / S235	QUANTITY:	DRAWN BY: D.Wojciechowski
MACHINE:			DATE: 05/07/2025
DRAWING PREPARED FOR:	AluPro		CHECKED BY:
TITLE:			3D FILE:
	Ballast tower datasheet H=36m		SCALE: 1 : 125
			SHEET: 1 of 1
			JOB NUMBER:
FIRST ANGLE PROJECTION:		DRAWING NO°:	REV:
	AluPro	2025.07.05.01A	A